


MACDONALD ISLAND REDEVELOPMENT PROJECT

FT. McMURRAY AB

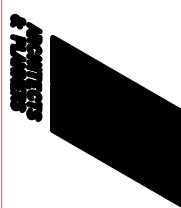

PROGRESS PLOT

SEAL / PERMIT


NO.	DATE	DESCRIPTION

SHEET TITLE
50 m COMPETITION POOL

Project No. 2018
Scale: CDSS
Sheet No. PL1.10

NOTE:
All vertical dimensions must be shown in respect of project datum — deck elevation = 100.000m

1 SWIMMING POOL PLAN VIEW
SCALE 1:100

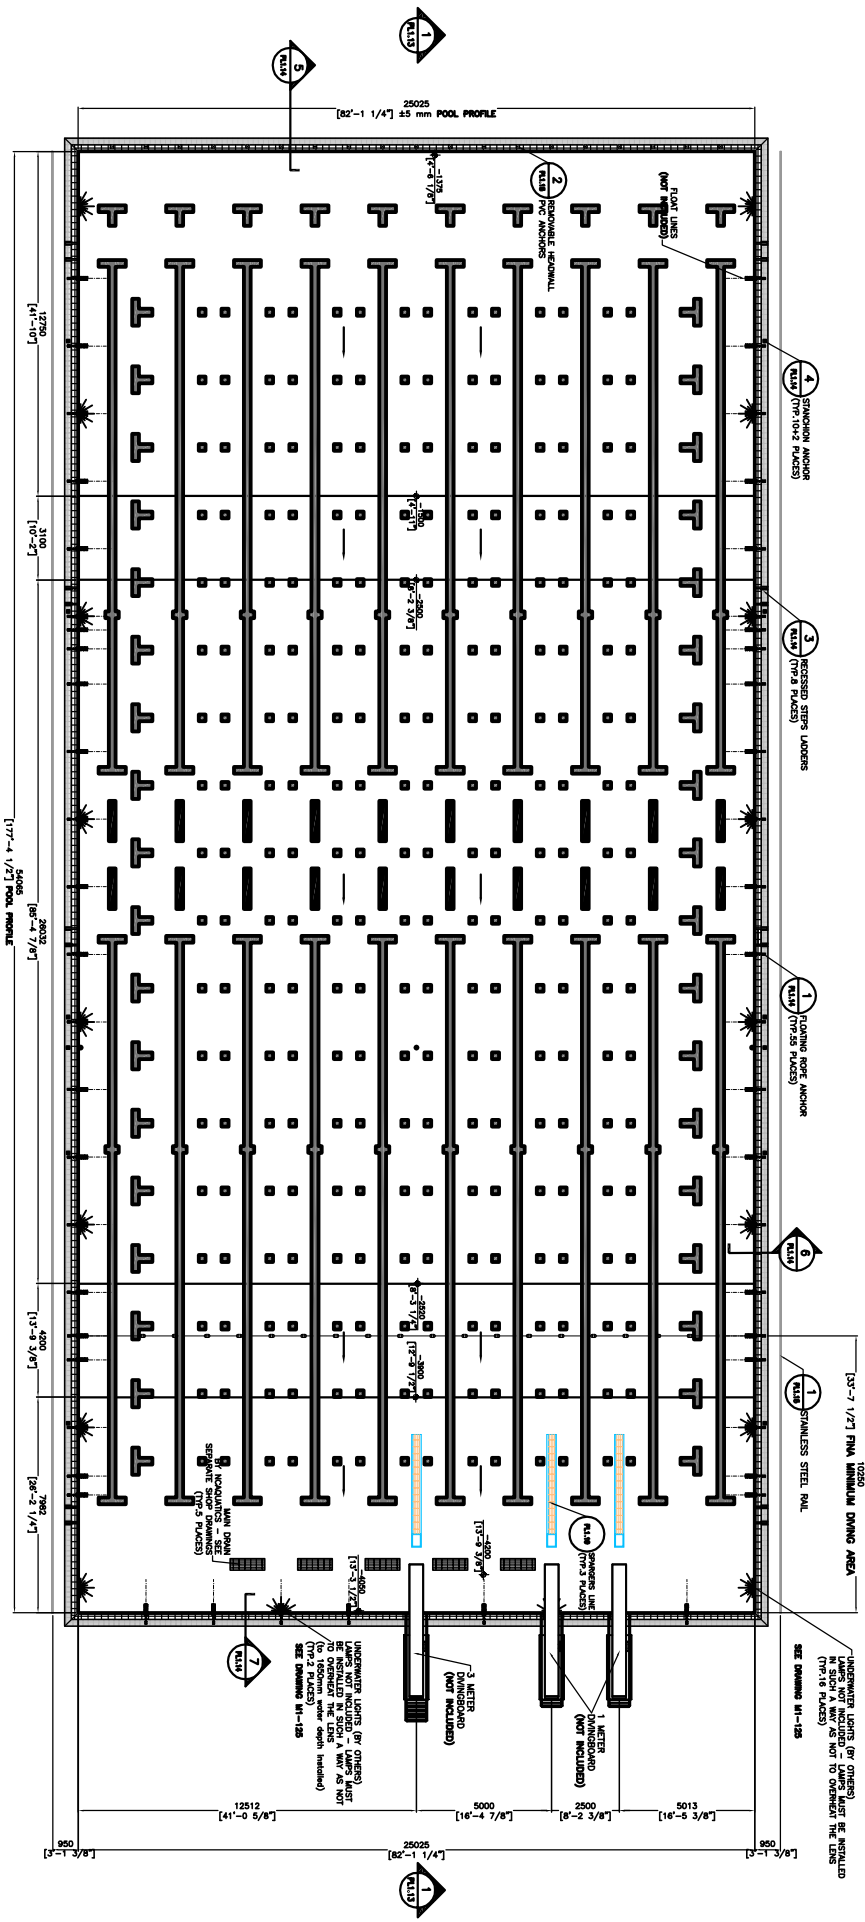

2 FLOOR POOL MARKING
SCALE 1:100

