


# MACDONALD ISLAND REDEVELOPMENT PROJECT FT. McMURRAY AB

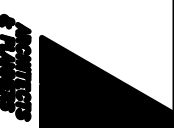


PROGRESS  
PLOT


SEAL / PERMIT

NO.	DATE	DESCRIPTION
1		
2		
3		
4		
5		
6		
7		


SHEET TITLE	50 m COMPETITION POOL
Project No.	2018
Scale	AS SHOWN
Author	CSM
Checked	
Drawn	
Scale No.	PL1.13

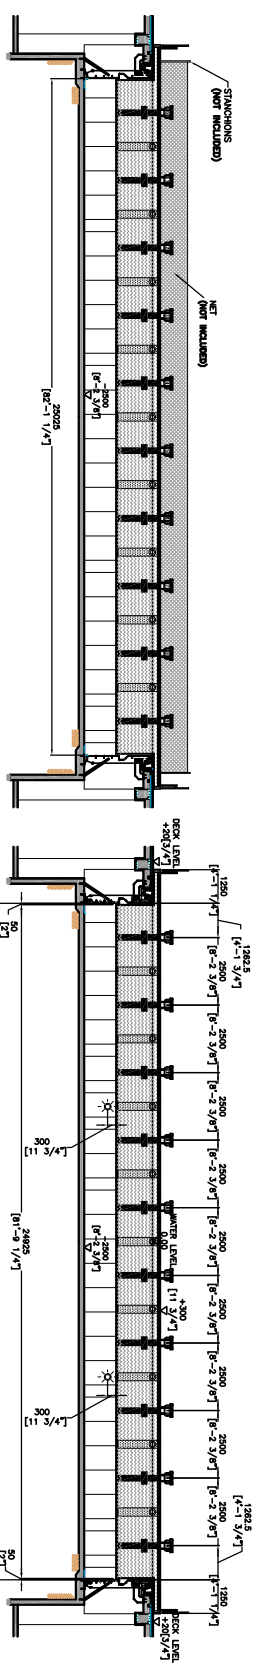



**2 50m COMPETITION POOL, MOVABLE BULGEAD LOCATION**  
SCALE 1:100

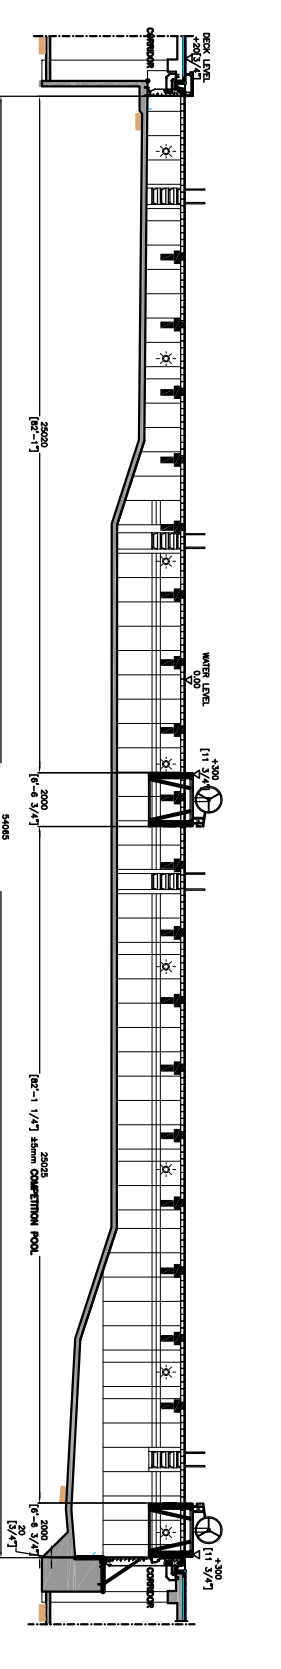

**4 25m COMPETITION POOL, MOVABLE BULGEAD LOCATION**  
SCALE 1:100

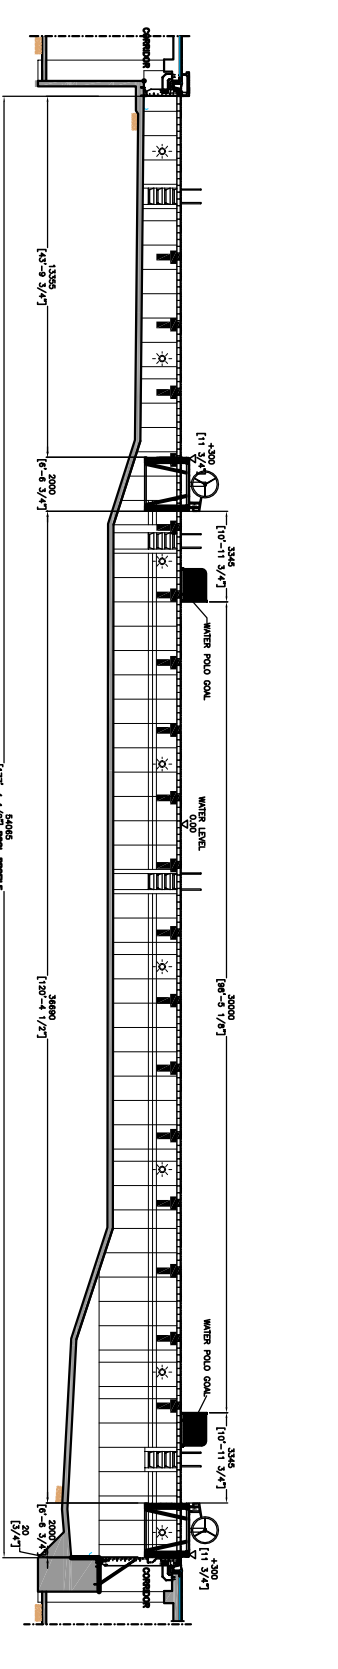

**6 1650 mm DEPTH MOVABLE BULGEAD FRONT VIEW**  
SCALE 1:100

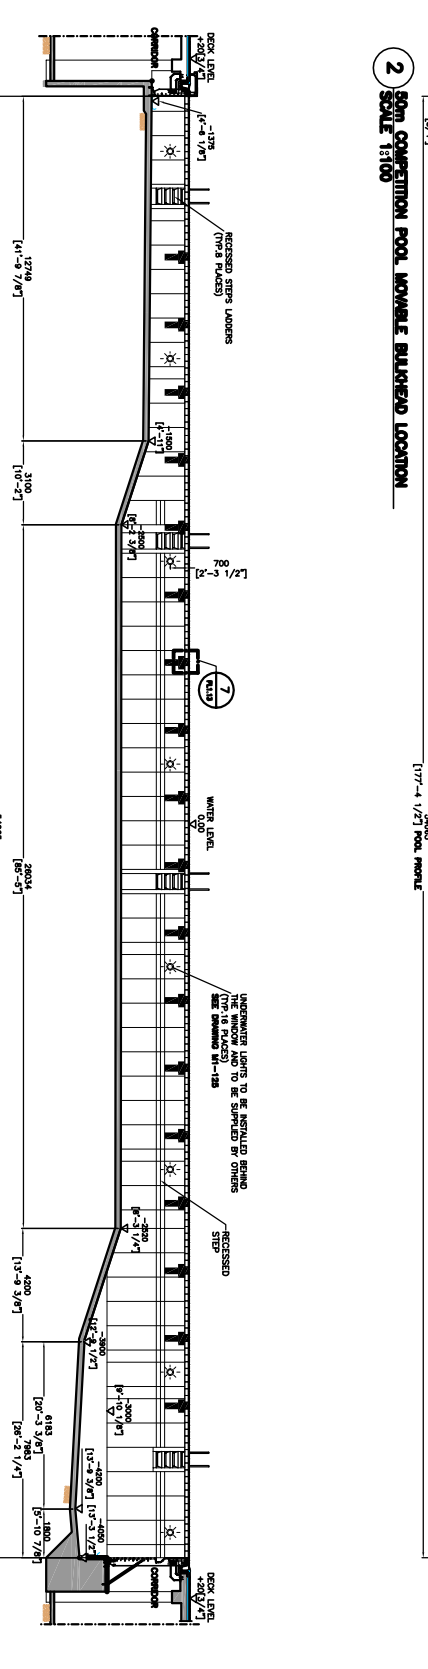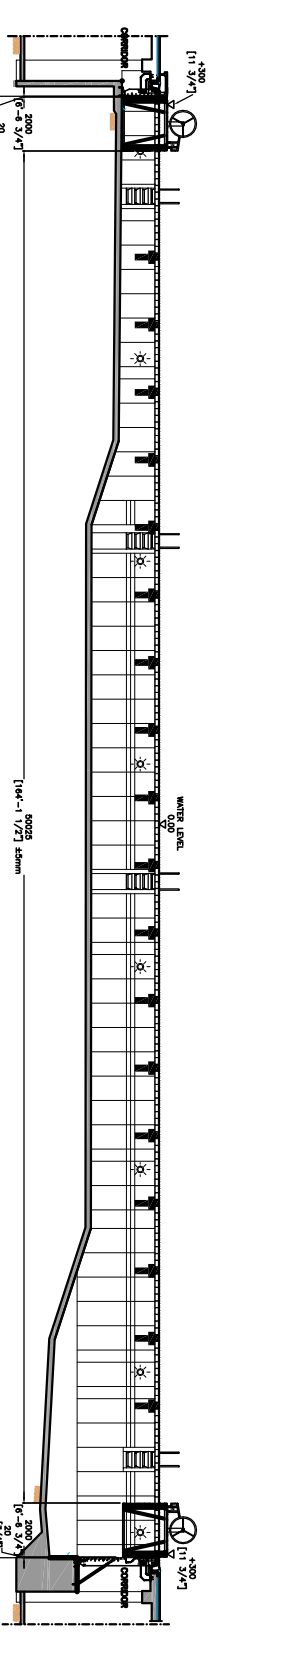

REVISIONS

NO.	DATE	DESCRIPTION
1		
2		
3		
4		
5		
6		
7		