

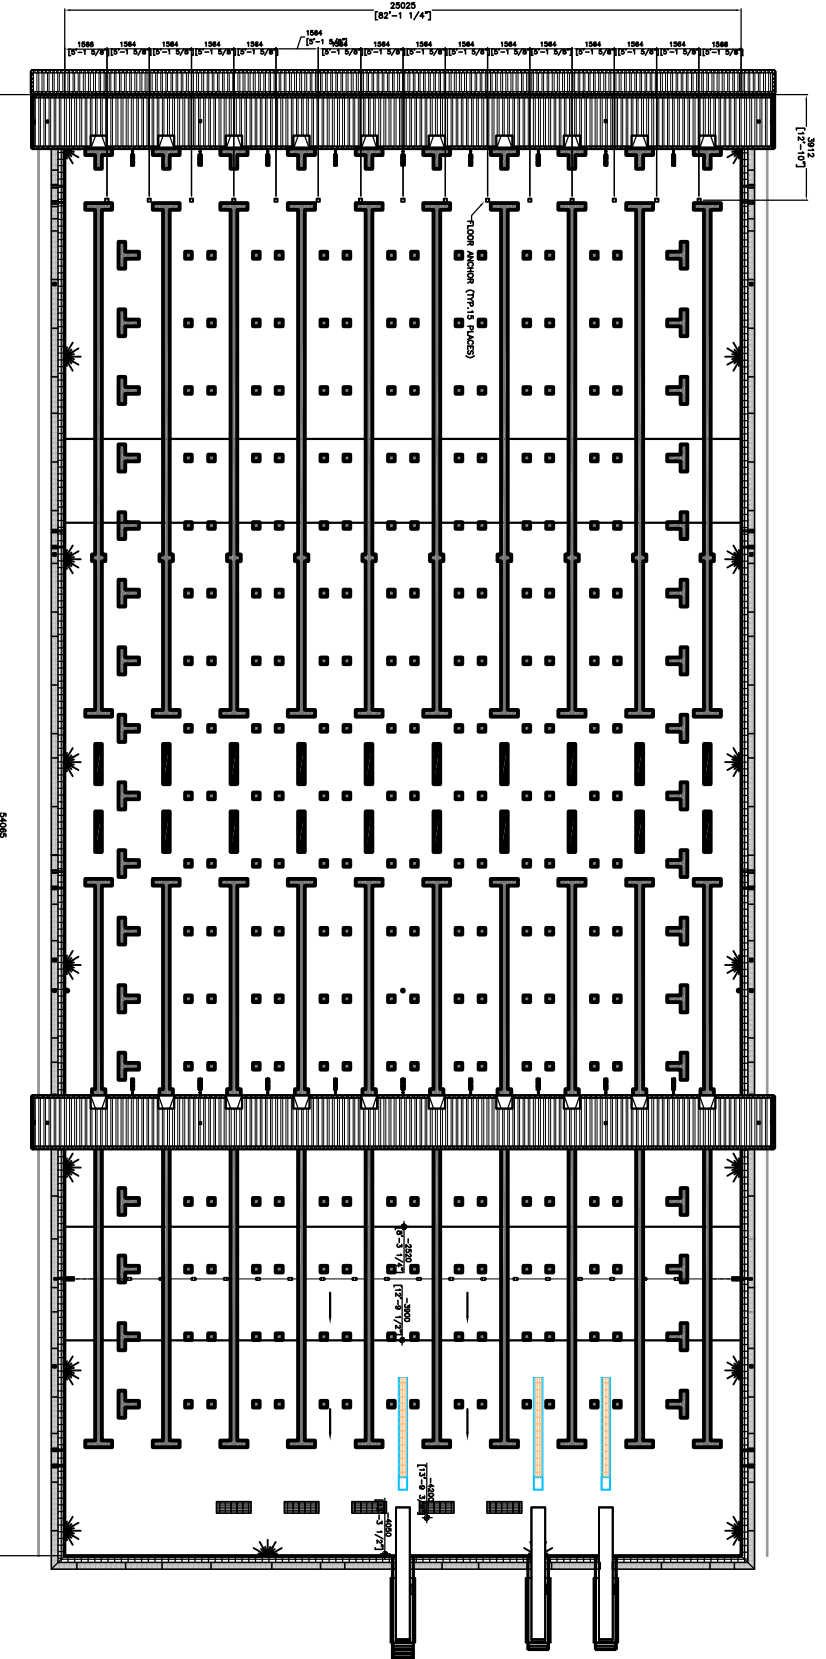


FLOOR POOL STAINLESS STEEL ANCHOR
NOT TO SCALE


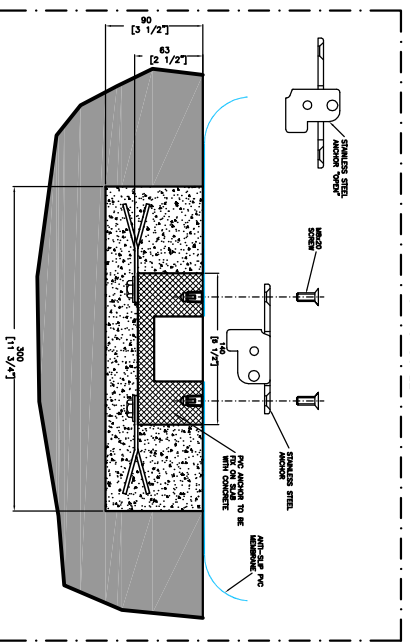


1 POOL ACTIVITY
SCALE 1:100

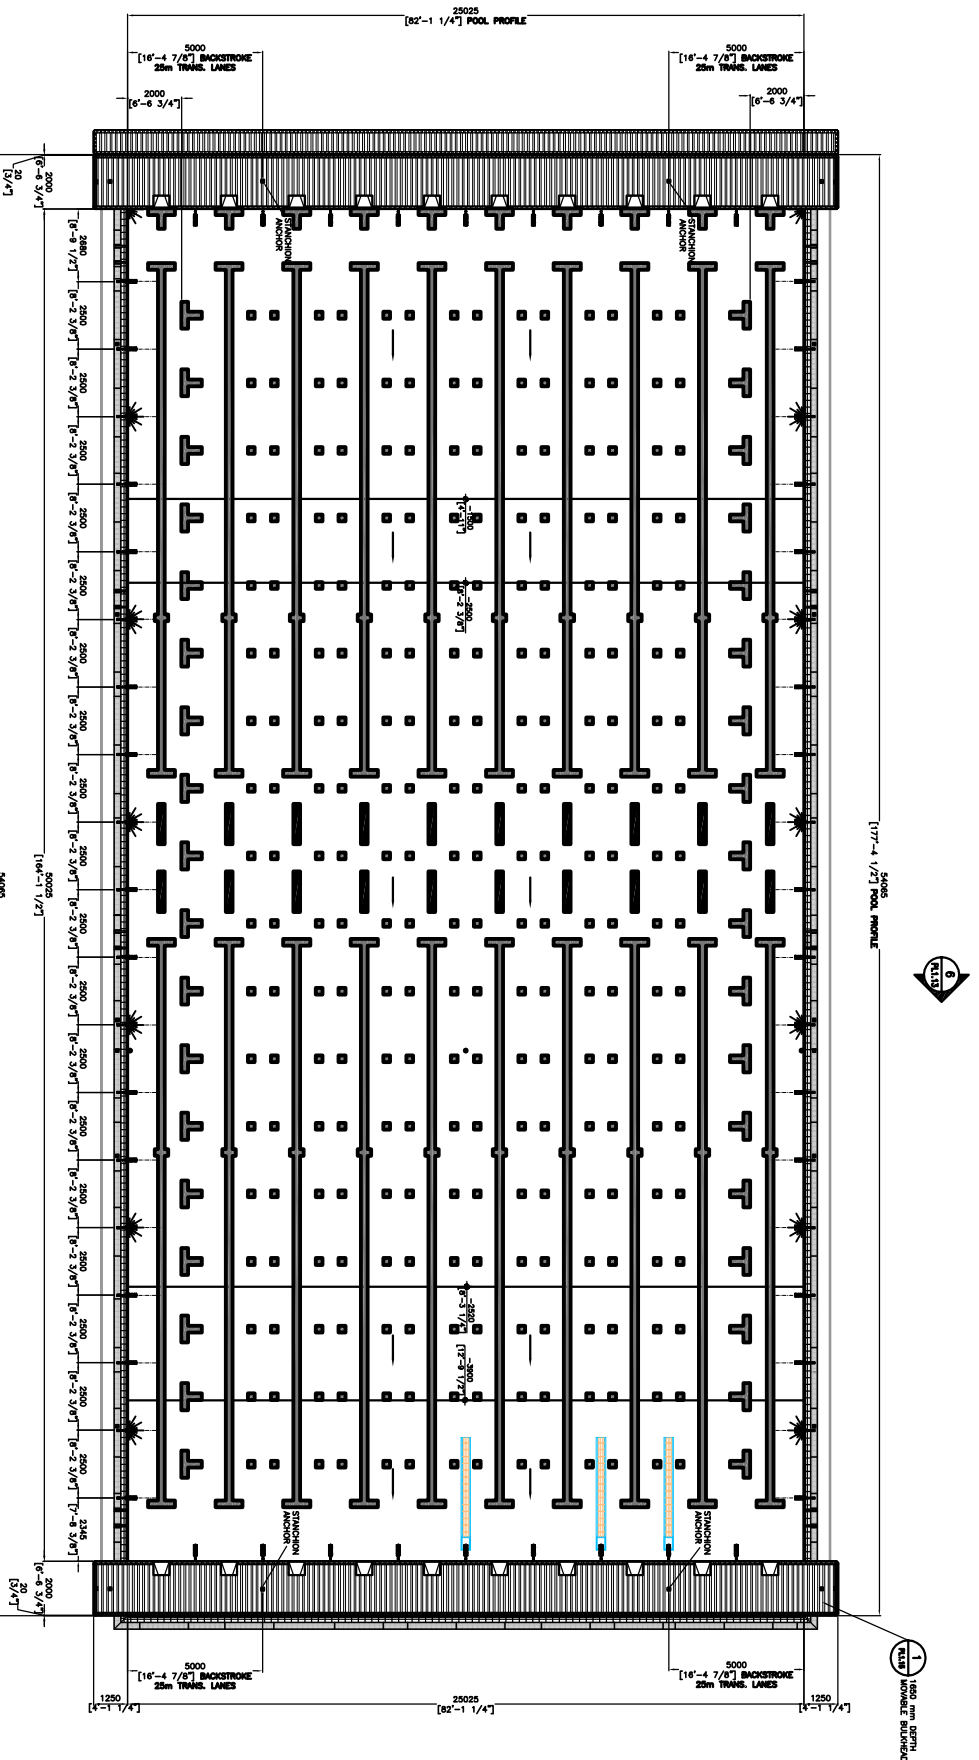

2 25m LANE BUREAU LOCATION AND 25m TRANSVERSAL COURSES
SCALE 1:100

MACDONALD ISLAND REDEVELOPMENT PROJECT FT. McMURRAY AB

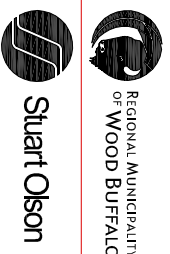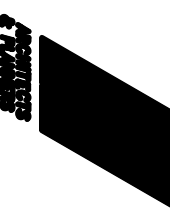

PROGRESS PLOT

SEAL / PERMIT

REVISIONS	
1	Rev 1
2	Rev 2
3	Rev 3
4	Rev 4
5	Rev 5
6	Rev 6
7	Rev 7
8	Rev 8
9	Rev 9
10	Rev 10

SHEET TITLE	
50 m COMPETITION POOL	
Project No.	2016
Client	CMR
Contract	CMR
Sheet No.	PL1.17