



SCALE 1/8\"/>

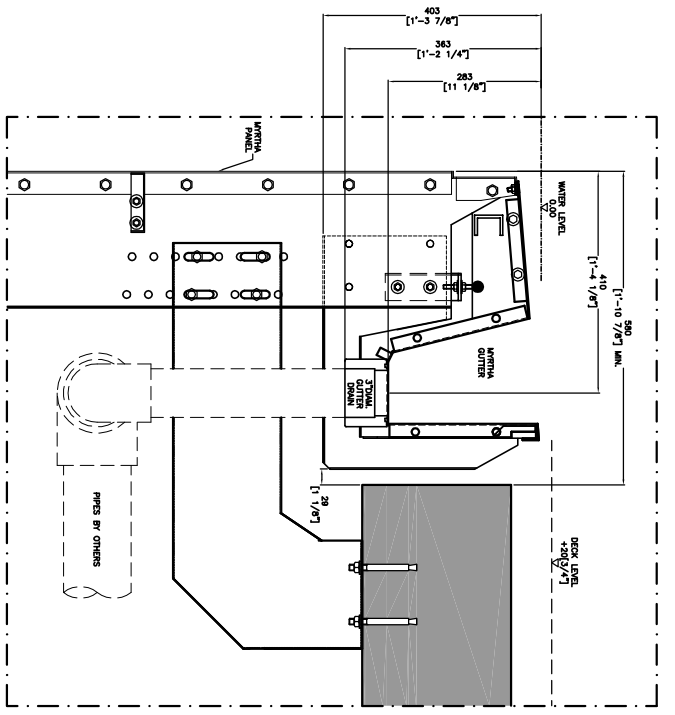


2 TOP 3\"/>

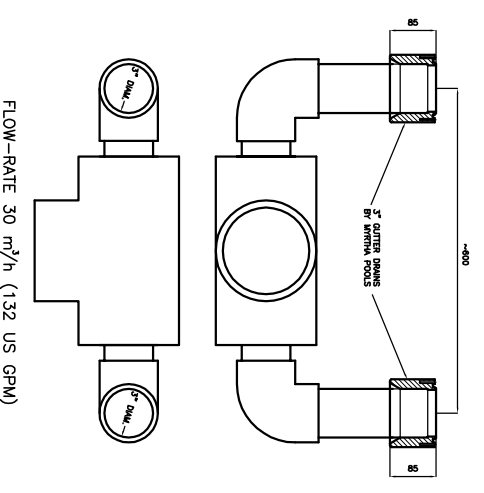

FLOW-RATE 30 m³/h (132 US GPM)

PLAN VIEW/SCALE 1:100

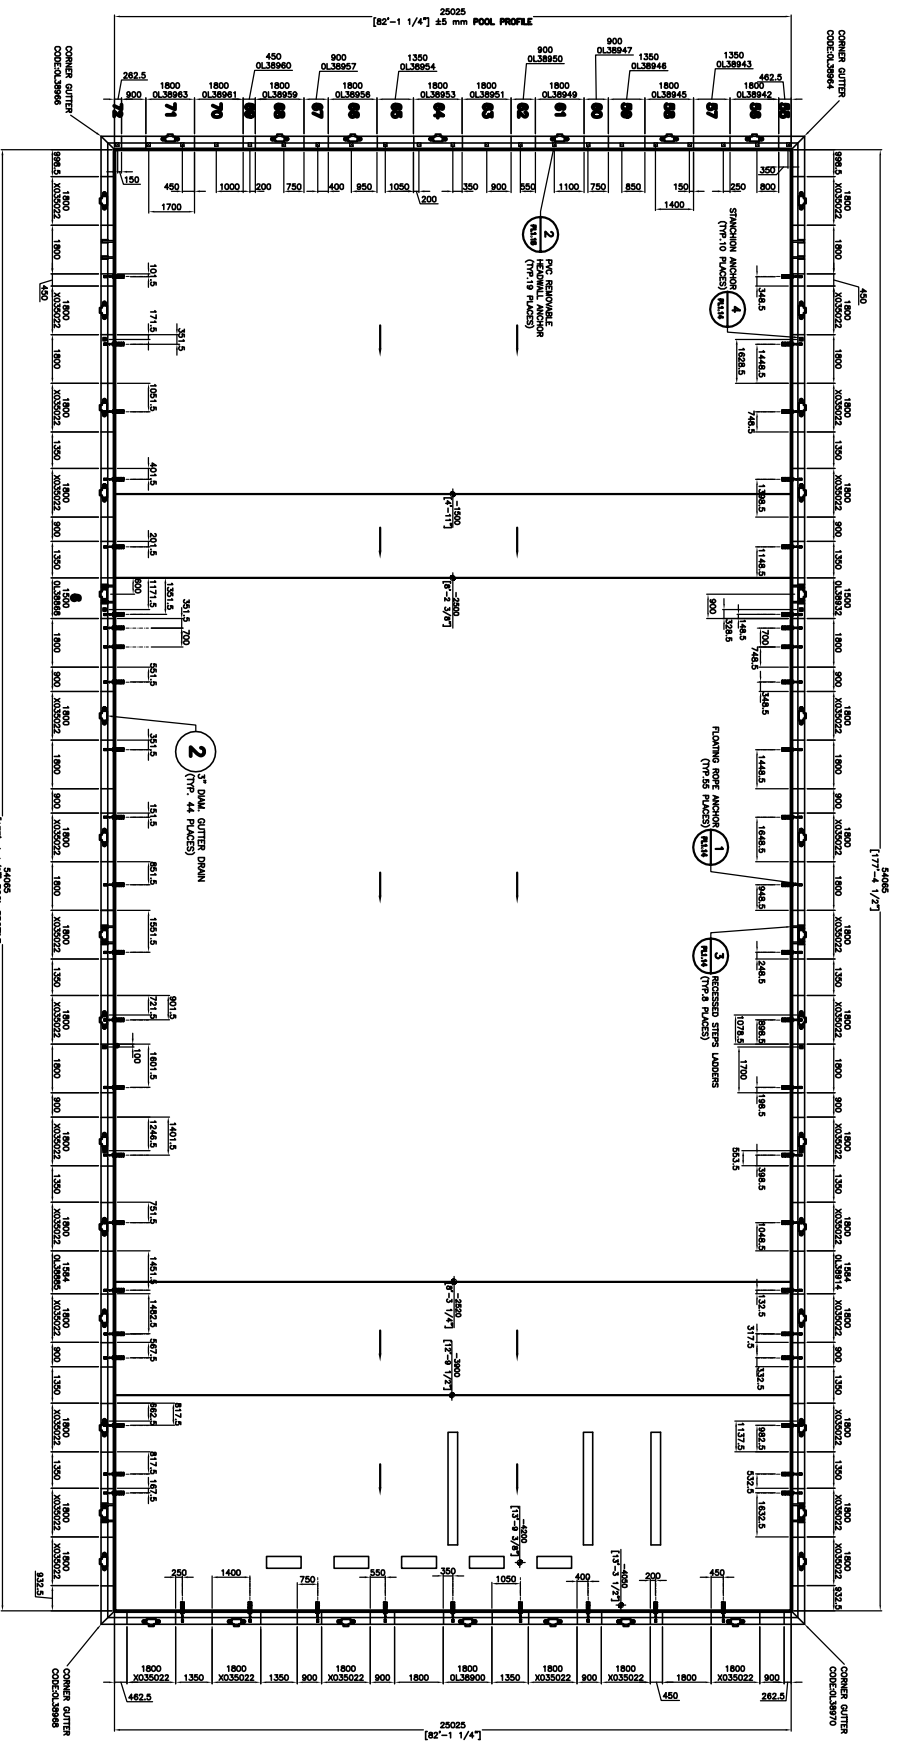

REGIONAL MUNICIPALITY OF WOOD BUFFALO
Stuart Olson

PROGRESS PLOT

SEAL/PERMIT

NO	DATE	DESCRIPTION