



SCALE 1:2.5

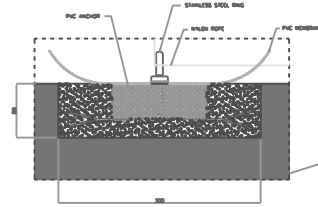


SECTION C-C


3 BALL RELEASE DEVICE DETAIL TYPICAL
SCALE 1:30

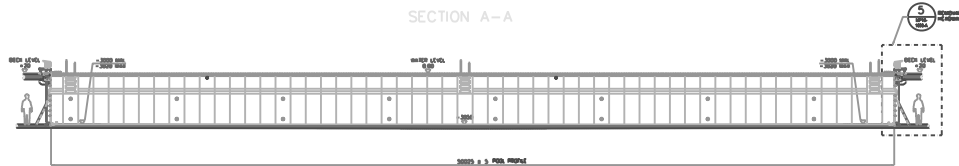


SECTION A-A

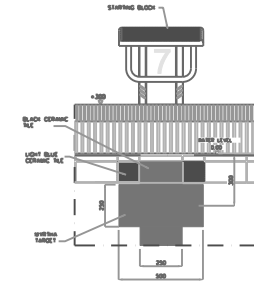

2 TARGET DETAIL
SCALE 1:30

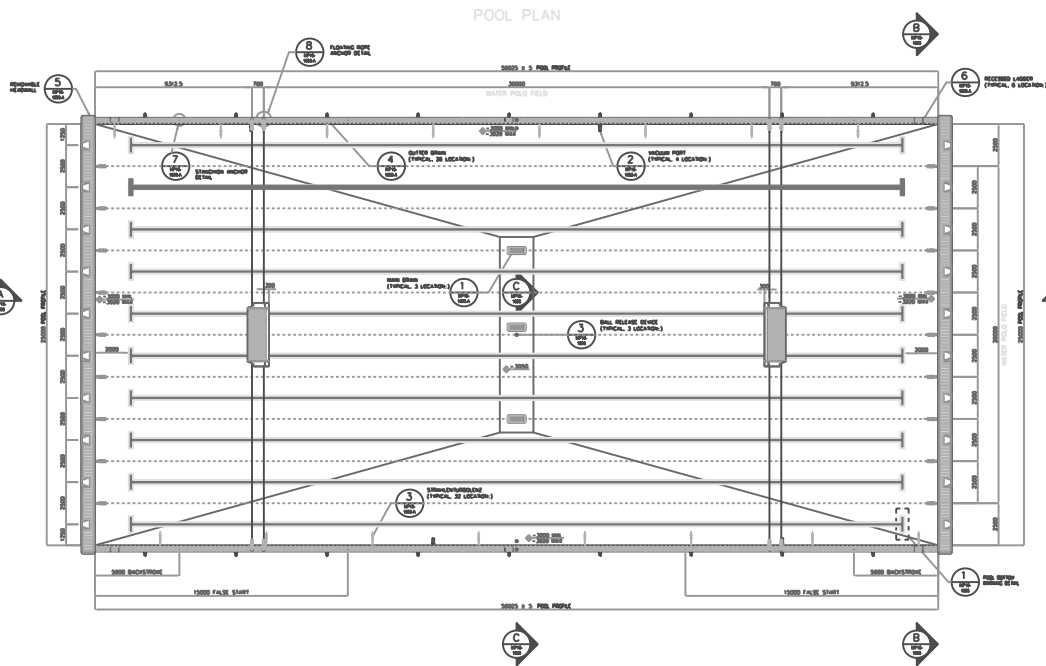

POOL PLAN

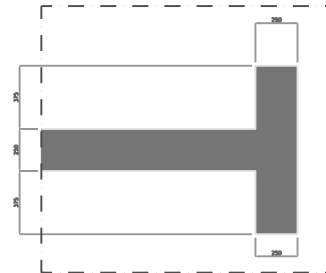

1 POOL BOTTOM MARKING DETAIL
SCALE 1:30

NOT FOR CONSTRUCTION

DATE	DESCRIPTION

CREATED
PASOBY SEABRINHO
BECOMBE CLAUDIO
DATE
OCT.03/2007
SCALE
1:100
SHEET NUMBER
MP16-1693
SHEET

TECHNICAL DATA
TECHNOLOGY: MYRTHA DE/1
DIMENSIONS: 50x24 x 3 m
SURFACE (m²): 1.200
VOLUME (m³): 3753

BMSM
PLAN, SECTIONS AND DETAILS
FOR 50 m COMPETITION POOL



Myrtha Pools
50m x 24m x 3m
1.200 m² surface
3753 m³ volume